

# DILIGENTIA licht tekening 07/2023

Zaallicht  
199

- Links achter**
- 123
  - 124
  - 125
  - 126
  - 127
  - 128

- Zijbrug L**
- 115
  - 116
  - 117
  - 118

- Links voor**
- 129
  - 130
  - 131
  - 132
  - 133
  - 134


- Spots boven groot podium**
- 41
  - 43


- Rechts achter**
- 129
  - 130
  - 131
  - 132
  - 133
  - 134

- Zijbrug R**
- 119
  - 120
  - 121
  - 122

- Rechts voor**
- 123
  - 124
  - 125
  - 126
  - 127
  - 128

- Spots boven groot podium**
- 42
  - 44

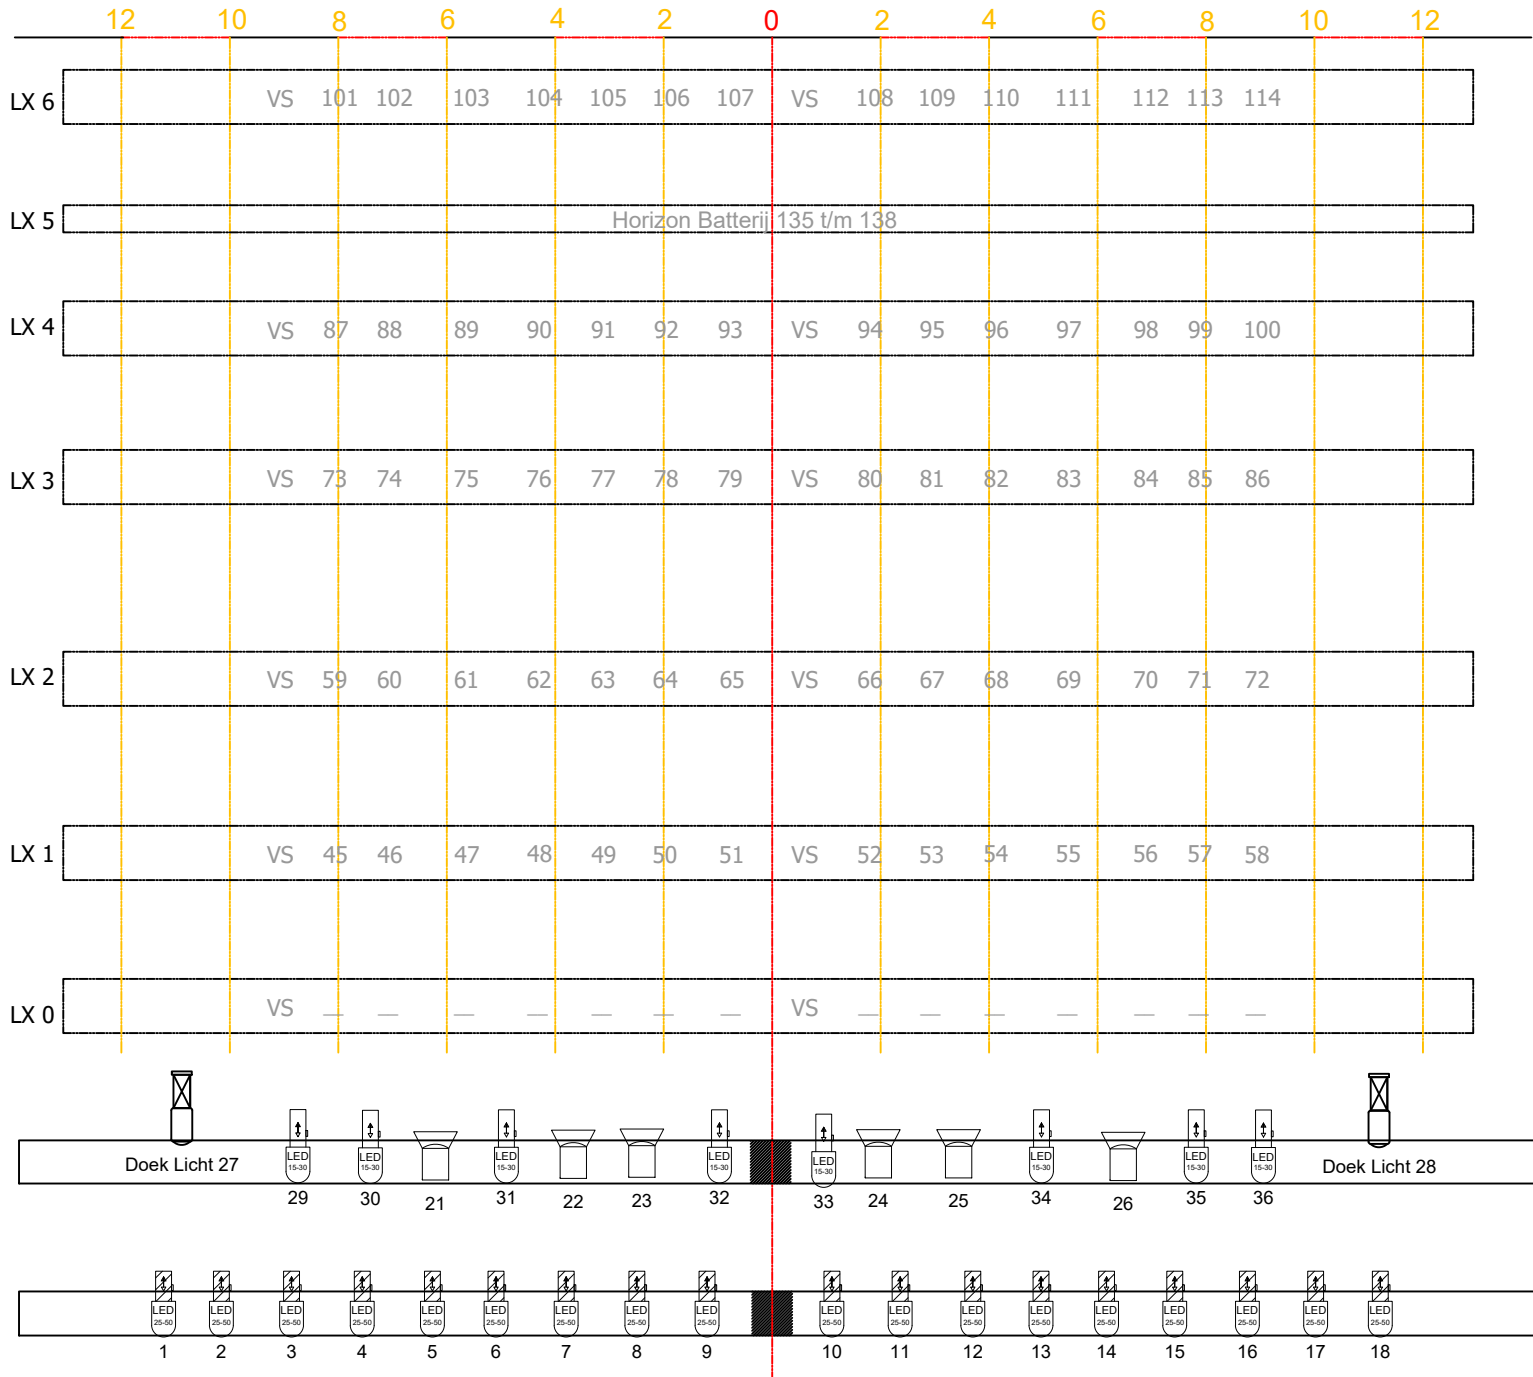

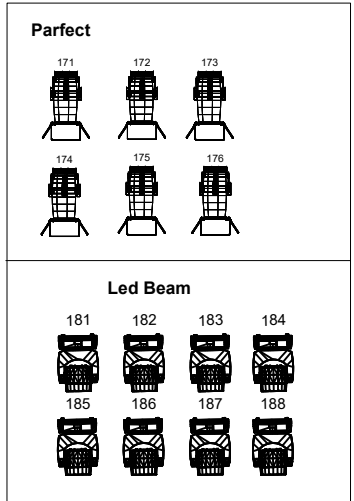

uplights: zaal 601-610/balkon 621-630  
balustrade 612-615/zaal 617-620

